


Appendix 2

Madison County, Georgia; Street Design Standards and Required Utility Layout

Local Streets With Curb, Gutter and Sidewalks

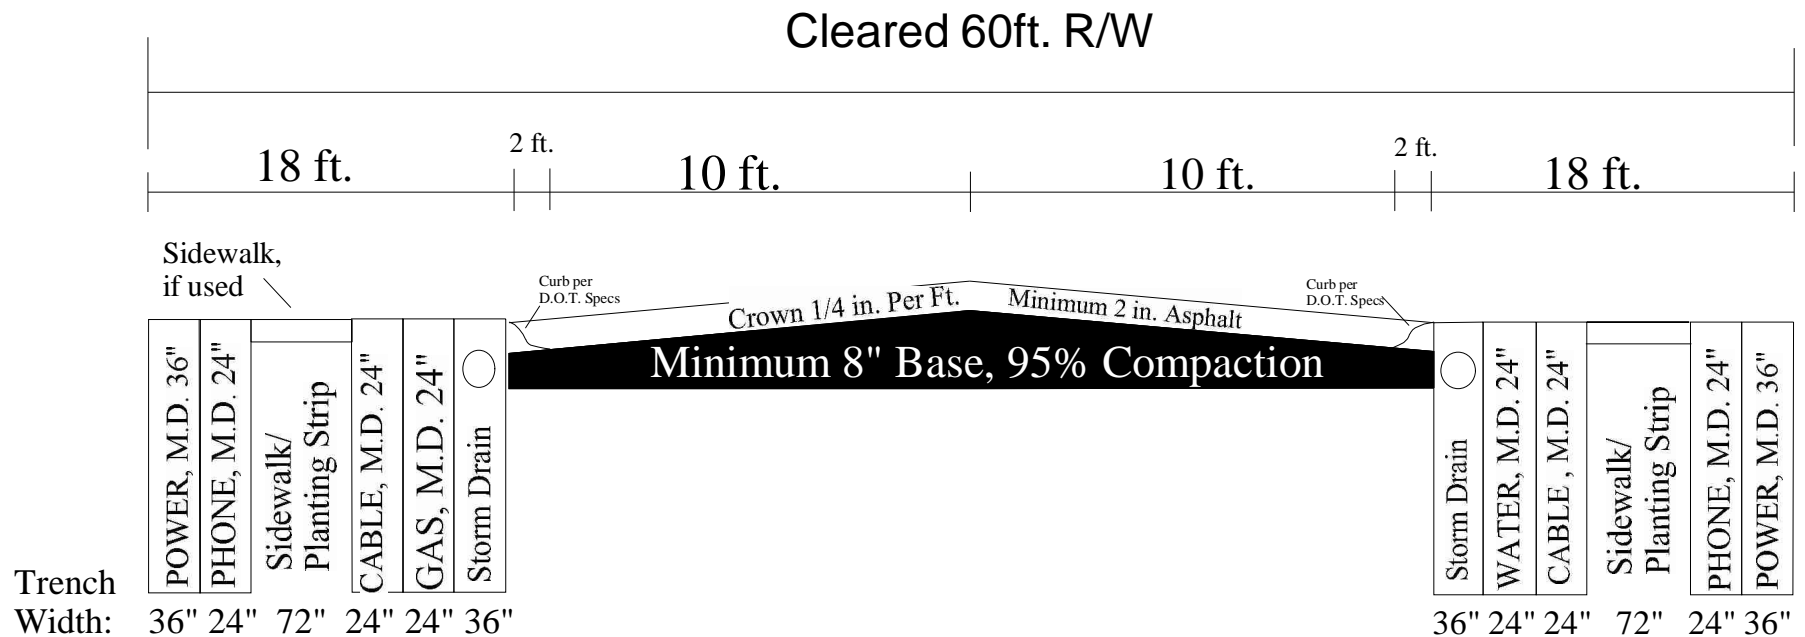

Notes:

M.D. = Minimum Depth

Water main is to be located on opposite side of road from gas main

Improperly installed utilities are subject to relocation at the utility owner's expense

In some situations, sidewalks are mandatory. Check with Planning and Zoning Dept.

All disturbed areas shall be regraded, stabilized and grassed

Slopes within R/W shall be no greater than 3:1

ROAD PROFILE NOT DRAWN TO SCALE